



STANDARD CONSTRUCTION

MATERIAL:
30 GAUGE ASTM A-653 HOT-DIPPED GALVANIZED
STEEL SHEET

STANDARD SIZES:

MODEL	HEIGHT (H)	LENGTH (L)	BOX QTY.
CS-4	1"	10'	200'
CS-412	1 1/2"	10'	200'
CS-5	2"	10'	200'


FEATURES

30 GAUGE GALVANIZED STEEL PROVIDES EXCELLENT
CORROSION RESISTANCE AND LONGEVITY.

AVAILABLE IN MULTIPLE HEIGHTS TO FIT YOUR
NEEDS.

SOLD BY THE FOOT, FULL LENGTH 10' EACH.

BOX QUANTITY 20 PIECES (200').

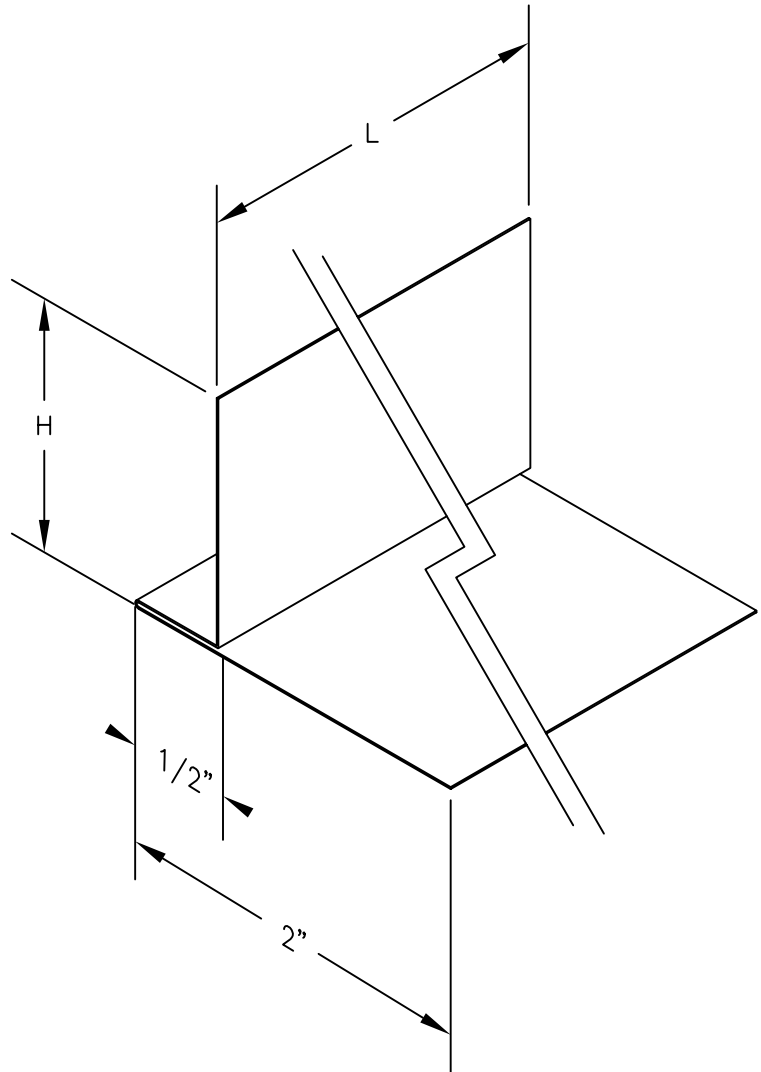

JOB NAME:
LOCATION:
ARCHITECT:
ENGINEER:
CONTRACTOR:
CONTACT MIAMI TECH INC. FOR ADDITIONAL INFORMATION OR WITH SPECIAL REQUIREMENTS. 3611 NW 74TH ST MIAMI, FL 33147 PHONE: 305-693-7054 FAX: 305-693-6152 WEB: WWW.MIAMITECH.COM EMAIL: SALES@MIAMITECH.COM

CS

CAN STOCK
PRODUCT SPECIFICATIONS



miami tech inc.

DRAWN BY: AF

DATE: 09/25/07

SCALE: NOT TO SCALE

DRAWING NO. CS

CHECKED BY: IG

DATE: 09/25/07

REVISION: 1